


-CAUTION-
PACIFIC TELEPHONE
CABLES UNDERGROUND
BEFORE EXCAVATING
CALL COLLECT:

Orange County	7:30 A.M. to 5 P.M.	After Hours & Holidays
Riverside County	714-633-0811	714-547-6606
Inyo County	714-684-0071	714-547-6606
San Bernardino County	714-684-0071	714-547-6606
Los Angeles County	213-621-3111	24 HOUR SERVICE
Ventura County	213-621-3111	24 HOUR SERVICE
San Diego County	714-298-0595	714-232-0027

FOR FREE CABLE LOCATING SERVICE

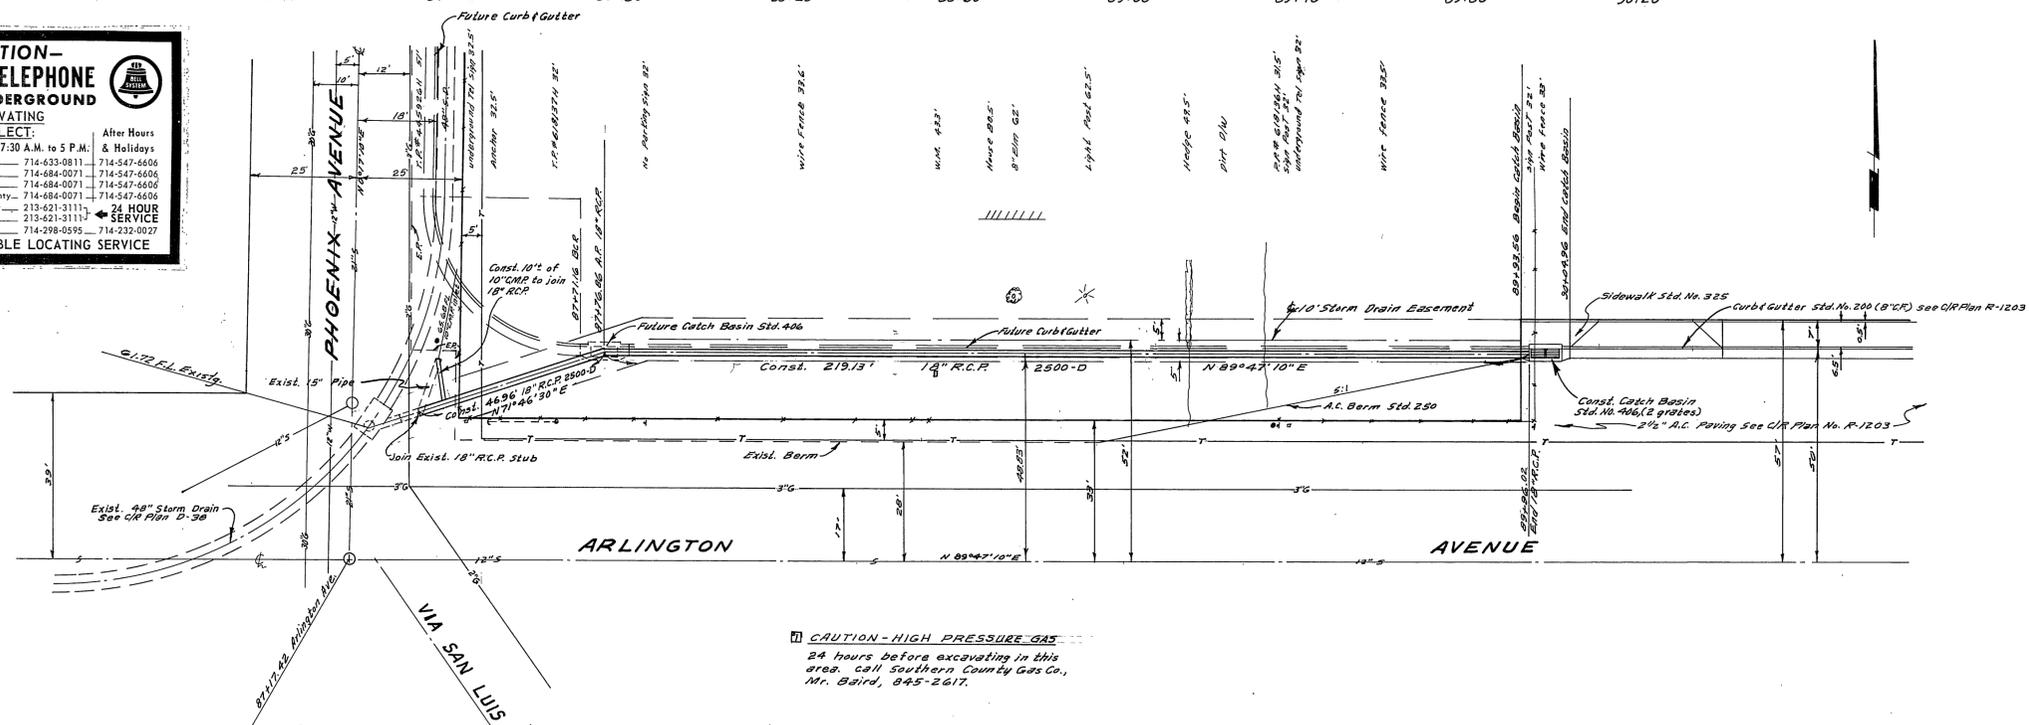

BENCH MARK
 Elev. 767.28, Sak. in Lead to S. Curb Arlington Ave. 6' W/ of Phoenix Ave. Wadd R.R. 672(B)

(3) Prior to construction of 18" RCP, Contractor is to expose existing 18" RCP stub and contact Engineer for verification of existing elevation.

QUANTITY ESTIMATE
 Catch Basin Standard No. 406 (2 grates) 1 EA.
 18" R.C.P. 2500-D 266 L.F.
 18" C.M.P. 10" L.F.

CAUTION - HIGH PRESSURE GAS
 24 hours before excavating in this area, call Southern County Gas Co., Mr. Baird, 845-2617.

ALBERT A. WEBB ASSOCIATES CIVIL ENGINEERS RIVERSIDE, CALIFORNIA APPROVED BY: <i>[Signature]</i> DATE 12/5/66 R.E. No. 9976	CITY OF RIVERSIDE, CALIFORNIA DEPARTMENT OF PUBLIC WORKS		STORM DRAIN PLAN & PROFILE ARLINGTON AVENUE NORTH SIDE PHOENIX AVENUE TO 300'± E'Y R.S. 979	PROJECT NO. D-144 SHEET 1 OF 1 FILE NO. 66-36-D
	W.O. 66-96 FOR:	F.B. 624	DESIGNED BY: <i>[Signature]</i> DRAWN BY: <i>[Signature]</i> CHECKED BY: <i>[Signature]</i>	APPROVED BY: <i>[Signature]</i> DATE 12-20-66 OFFICE ENGINEER PARK DEPARTMENT TRAFFIC DIVISION ASSISTANT CITY ENG.